




50 Main Street - Suite 360
White Plains, NY 10606
914.467.6600 • FAX 914.761.3759

1. Effective FEMA 100-Year Flood Elevation is 12' (NAVD 88 datum).
2. This plan elevation is based on NAVD 88 datum.
3. The sanitary pipes are 8" diameter.
4. Storm pipes are 15" diameter or otherwise indicated on plan.

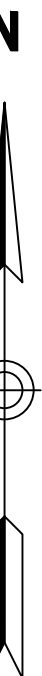

No.	Revision		Date	Apprv.
Designed by <u>JC</u>	Drawn by <u>JC</u>	Checked by <u>MWJ</u>		
CAD checked by <u>MWJ</u>		Approved by <u>MWJ</u>		
Scale 1"=100'		Date <u>June 25, 2015</u>		

Village of Mamaroneck, NY
 Issued for
VILLAGE REVIEW

NOT FOR CONSTRUCTION

Sketch Site Plan



et of

Project Number
677.02

77.02_PL

77.02_PLOT.DWG