


Notes

1. The "A-4" bowl will service up through full 6" inlets.
2. The "A-6" bowl will service up through full 8" inlet.

Drop Bowl - Service Connection

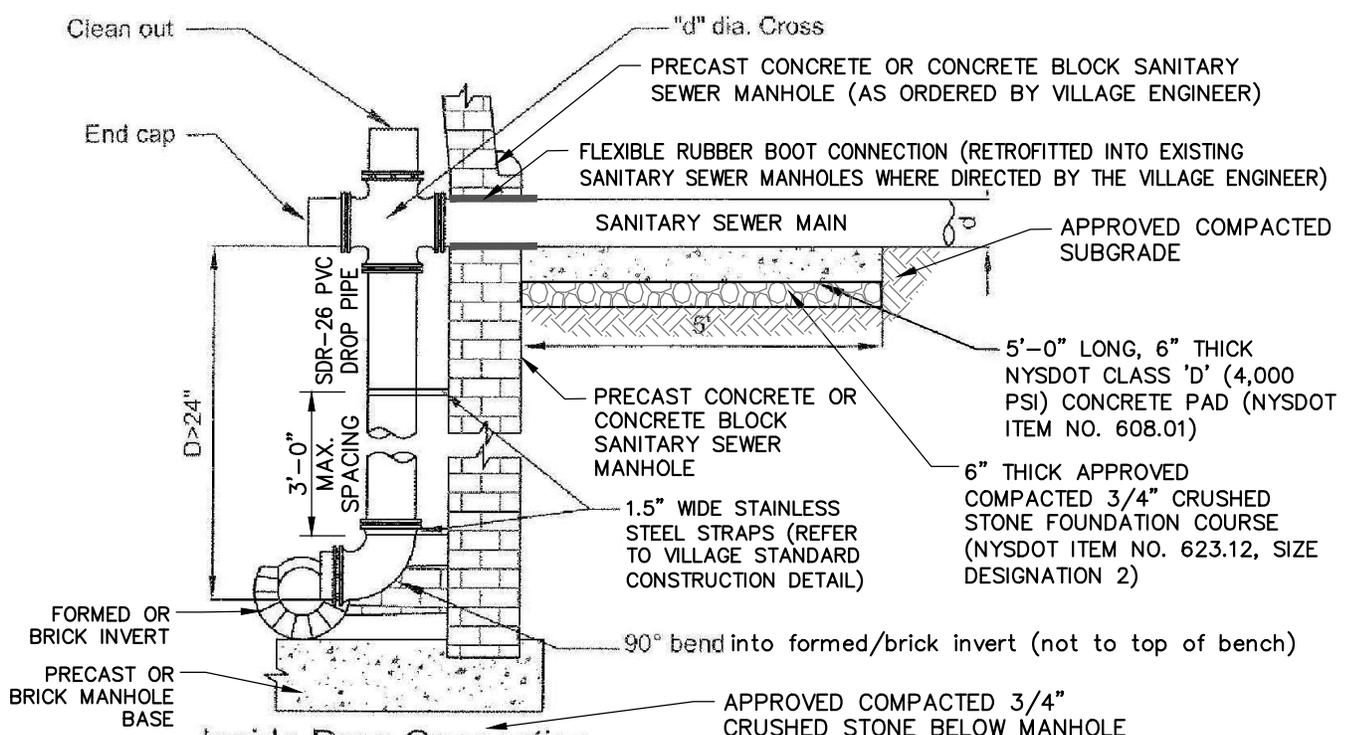

Inside Drop Connection

NOTES:

1. INSIDE DROP CONNECTION SHALL BE USED ONLY AS DIRECTED BY THE VILLAGE ENGINEER, OTHERWISE "DROP BOWL - SERVICE CONNECTIONS" SHALL BE CONSTRUCTED.
2. LOCATION OF DROP CONNECTION INSIDE MANHOLE SHALL BE APPROVED BY THE VILLAGE ENGINEER.
3. PRIOR TO CONSTRUCTION, THE CONTRACTOR SHALL PROVIDE SUBMITTALS FOR THE STAINLESS STEEL STRAPS, DROP BOWL AND SDR-26 PVC DROP PIPE TO THE VILLAGE ENGINEER FOR REVIEW AND APPROVAL.

<p>VILLAGE OF MAMARONECK STANDARD CONSTRUCTION DETAILS</p>	<p>SANITARY SEWER MANHOLE INSIDE DROP CONNECTIONS</p>		<p>VILLAGE OF MAMARONECK VILLAGE MUNICIPAL BUILDING 169 MT. PLEASANT AVENUE (3RD FLOOR) WESTCHESTER COUNTY VILLAGE OF MAMARONECK, NY 10543 PHONE: (914) 777-7731 FAX: (914) 777-7792</p>	<p>PROJECT: DETAILS SCALE: NOT TO SCALE DATE: 11/11/2014</p>
<p>PREPARED IN THE OFFICE OF THE VILLAGE ENGINEER</p>	<p>DESIGNED BY: ARC, PE DRAWN BY: ARC, PE</p>	<p>CHECKED BY: ARC, PE VOM Sanitary Sewer Inside Drop</p>	<p>SD-4D</p>	