


FUTURE CONDITIONS
DRAINAGE AREA MAP

1000 Taylors Lane Subdivision
1000 Taylor's Lane
Village of Mamaroneck, N.Y.

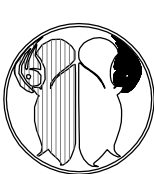

EVANS ASSOCIATES
ENVIRONMENTAL CONSULTING, INC.
205 Amity Road
Bethany, Connecticut 06524

November 4, 2010

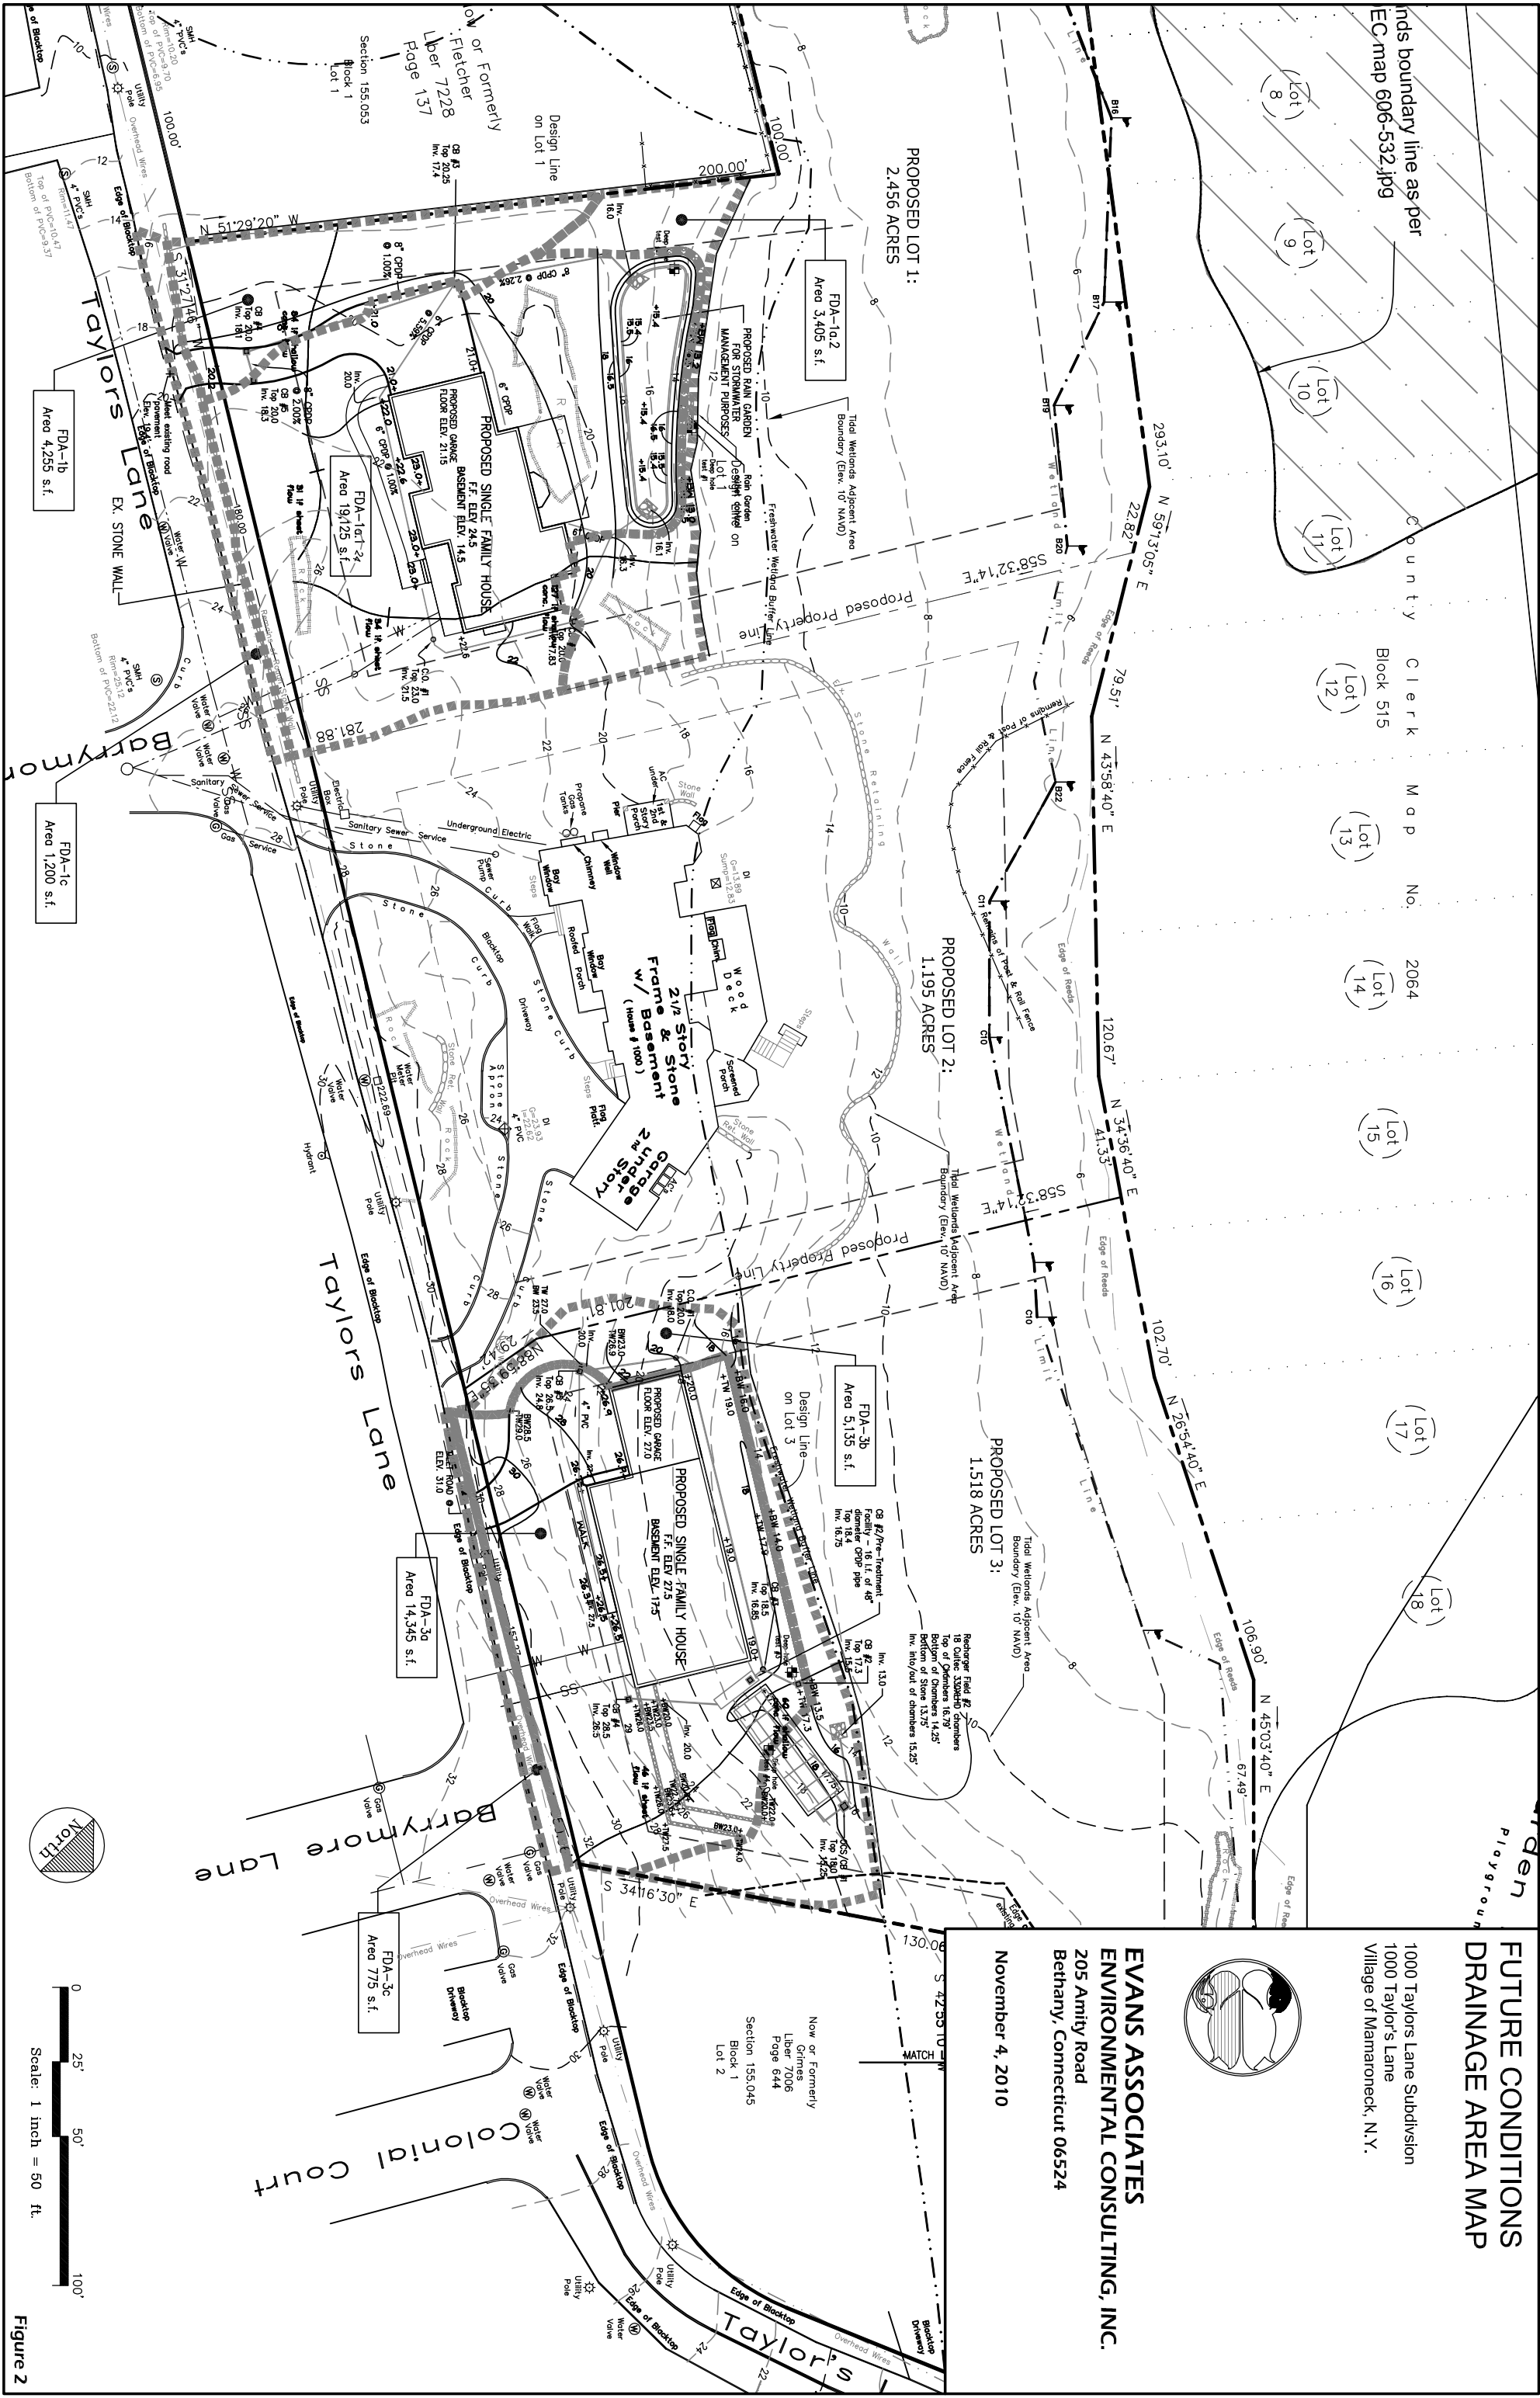


Figure 2