

Hampshire Country Club Planned Residential Development Village of Mamaroneck, Westchester County, New York Draft Environmental Impact Statement

## C Existing Conditions Plan

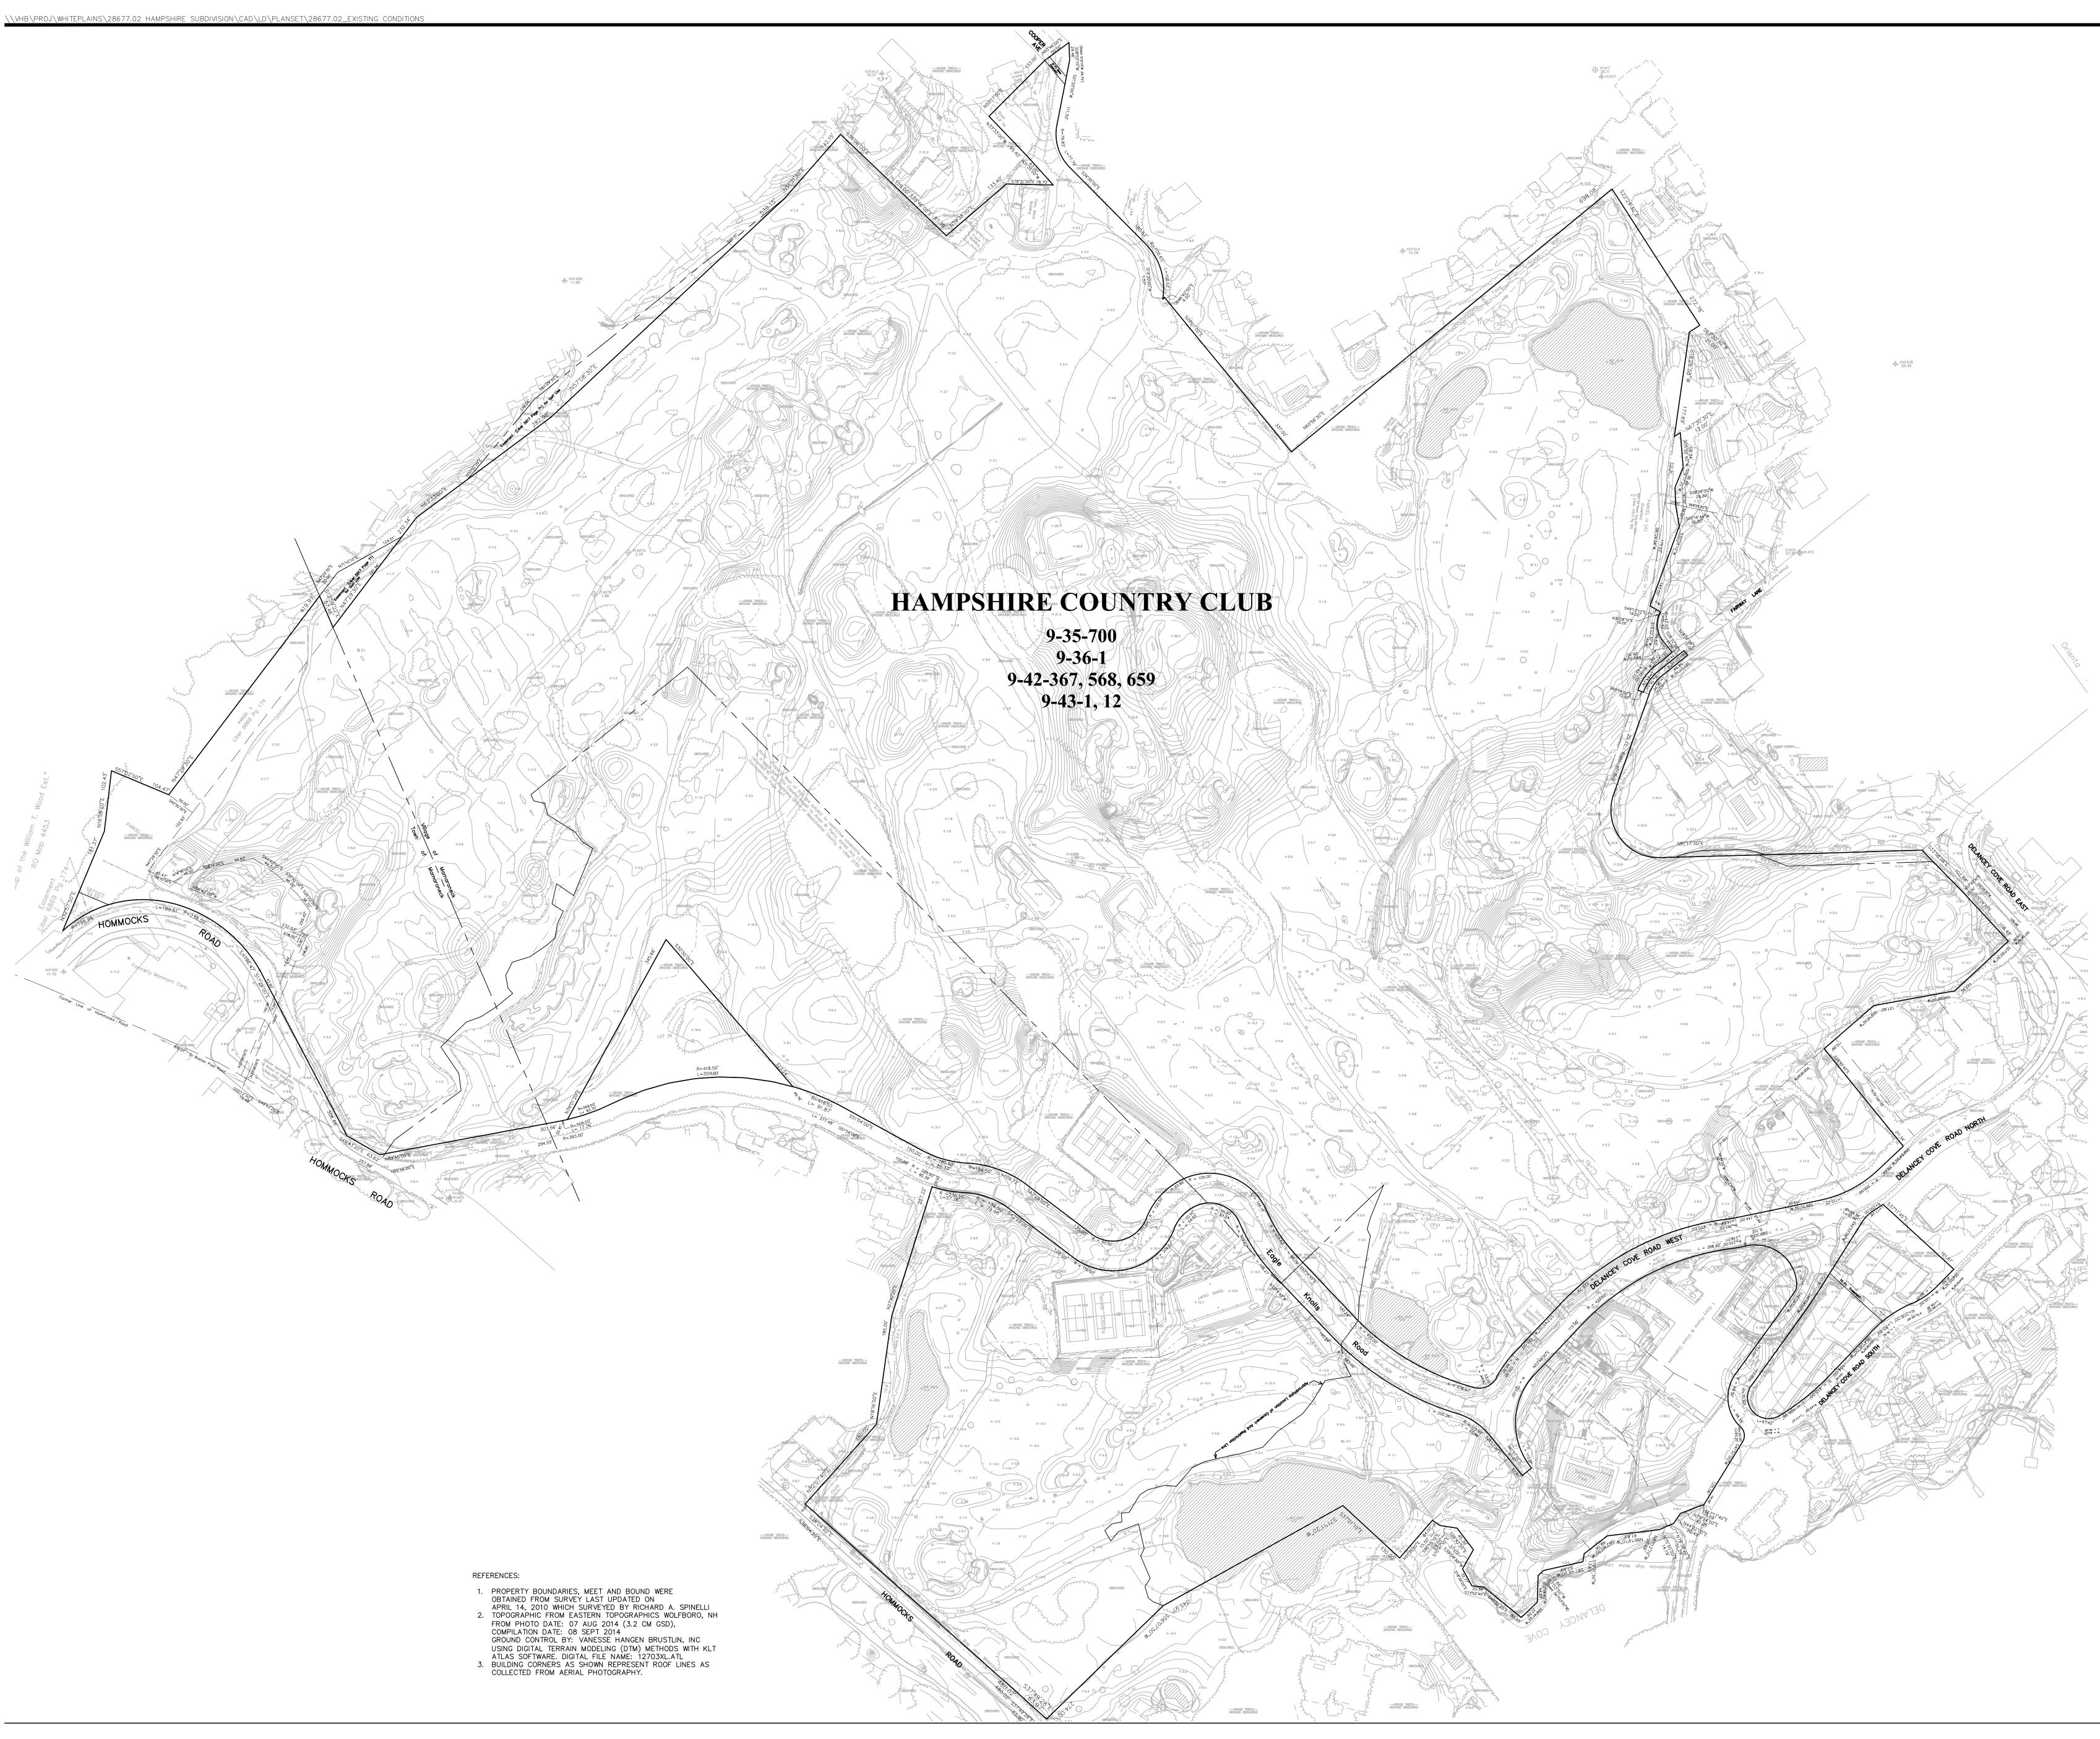

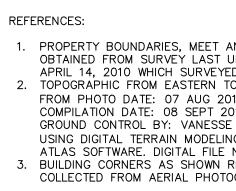





Drawing Number

**Existing Conditions Plan** 

NOT FOR CONSTRUCTION

OF NEW

Drawing Title

## VILLAGE REVIEW

Village of Mamaroneck, NY

## Project Title Hampshire Country Club Planned Residential Development (P.R.D.)

No.		Revision		Dat	e Appvd.
Designed by JC Drawn by		JC	C Checked by MWJ		
CAD checked by MWJ			Approved by MWJ		
Scale 1"=100'			Date September 8, 2014		

100	0	100	200			
SCALE IN FEET						



Ν

Transportation Land Development Environmental Services 50 Main Street - Suite 360 White Plains, NY 10606 914.467.6600 • FAX 914.761.3759



Vanasse Hangen Brustlin, Inc.