



WITH BICYCLE GRATE

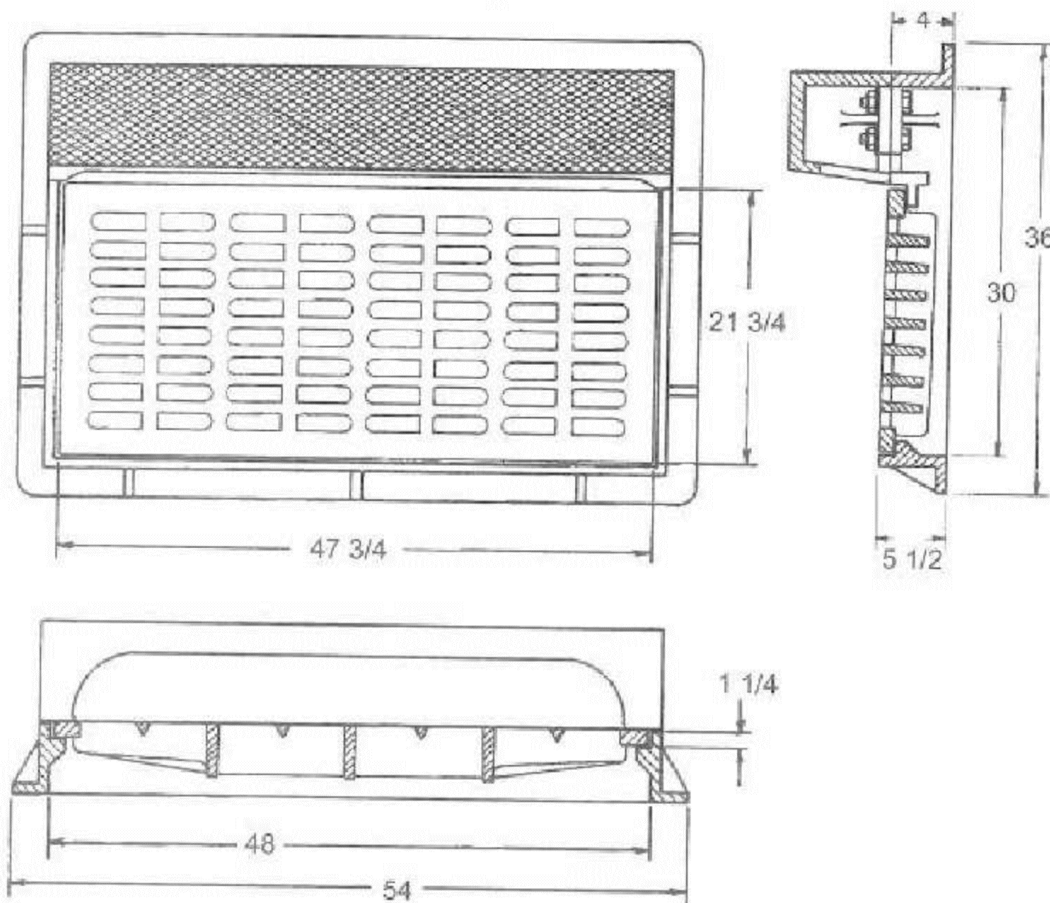


PATTERN NUMBER 2617

NOTES:

1. FRAME AND GRATE SHALL BE MANUFACTURED BY CAMPBELL FOUNDRY COMPANY PATTERN No. 2617 (WITH BACKPLATE/CURBPiece) "STATE OF NEW JERSEY DEPARTMENT OF TRANSPORTATION (NJDOT) TYPE 'A' CATCH BASIN (i.e. INLET)" OR APPROVED EQUAL. GRATE SHALL BE "PHASE II STORM WATER COMPLIANT GRATE".
2. THE CURB (i.e. BACKPLATE) TYPE SHALL BE TYPE 'N' WITH A CURB HEIGHT OF 6 INCHES. A TYPE 'P' BACKPLATE MAY BE SUBSTITUTED WHERE THE EXISTING AND/OR PROPOSED CURB REVEAL IS 4 INCHES OR LESS.
3. THE CURB MARKING "DUMP NO WASTE DRAINS TO WATERWAYS" SHALL BE CAST INTO THE CURB (i.e. BACKPLATE).
4. CASTING SHALL BE DOMESTICALLY MANUFACTURED. FOREIGN PRODUCED CASTINGS ARE PROHIBITED.
5. CASTING SHALL BE PAID UNDER NYSDOT ITEM NO. 655.0101.

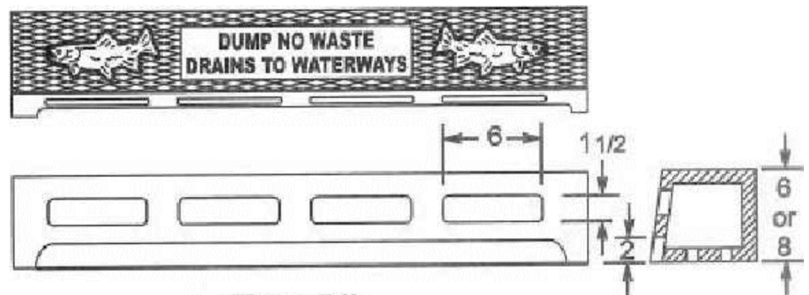

Type 'N'

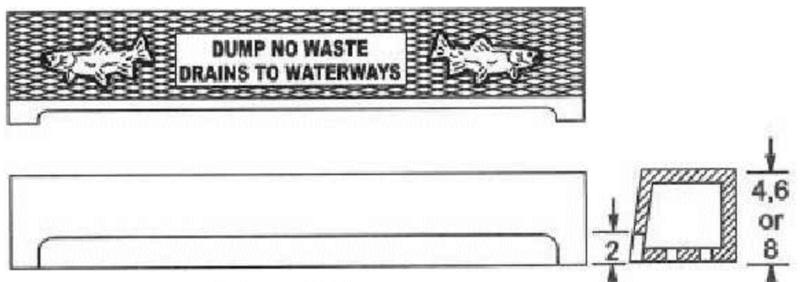

Type 'P'

VILLAGE OF MAMARONECK
STANDARD CONSTRUCTION DETAILS

PREPARED IN THE
OFFICE OF THE
VILLAGE ENGINEER

CATCH BASIN CURB INLET FRAME AND GRATE (WITH BACKPLATE)

DESIGNED BY: ARC, PE CHECKED BY: ARC, PE
DRAWN BY: ARC, PE VOM NYSDOT Catch Basin Frame



VILLAGE OF MAMARONECK
VILLAGE MUNICIPAL BUILDING
169 MT. PLEASANT AVENUE (3RD FLOOR)
WESTCHESTER COUNTY
VILLAGE OF MAMARONECK, NY 10543
PHONE: (914) 777-7731
FAX: (914) 777-7792

PROJECT: DETAILS
SCALE: NOT TO SCALE
DATE: 08/08/2014

SD-3B