


PLAN

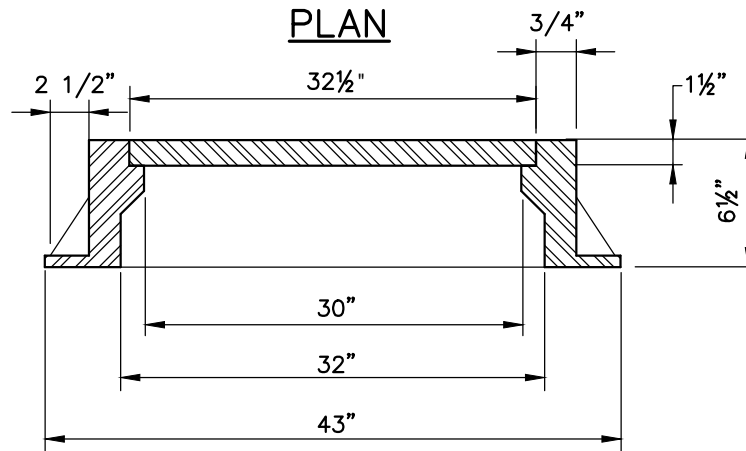

SECTION A-A'

NOTES:

1. UNLESS OTHERWISE NOTED, FRAMES AND GRATES SHALL MEET THE SPECIFICATIONS OUTLINED IN SECTION 655 AND OTHER APPLICABLE SECTIONS OF THE NEW YORK STATE DEPARTMENT OF TRANSPORTATION STANDARD SPECIFICATIONS, DATED JANUARY 9, 2014 WITH LATEST REVISIONS.
2. STORM SEWER MANHOLES SHALL HAVE THE WORD 'STORM' CAST ON COVER. COVER SHALL HAVE VENT HOLES. SANITARY SEWER MANHOLES SHALL HAVE THE WORD 'SANITARY' CAST ON COVER. COVER SHALL NOT HAVE VENT HOLES.
3. CAST MANHOLE FRAME AND COVER SHALL BE NYSDOT SECTION A-A COVER AND PATTERN NUMBER 1012A MANUFACTURED BY CAMPBELL FOUNDRY COMPANY OR APPROVED EQUAL.
4. CONTRACTOR SHALL PROVIDE SUBMITTALS TO VILLAGE ENGINEER FOR REVIEW AND APPROVAL OF ALL FRAMES AND COVERS.
5. MANHOLE COVERS MAY BE DESIGNED WITH OR WITHOUT RIBS AND SHALL RESIST THE 16 KIP(F) LOAD OF AASHTO H20 LOADING.

VILLAGE OF MAMARONECK
STANDARD CONSTRUCTION DETAILS

PREPARED IN THE
OFFICE OF THE
VILLAGE ENGINEER

**STORM/SANITARY SEWER
MANHOLE CASTING**

DESIGNED BY: ARC, PE CHECKED BY: ARC, PE
DRAWN BY: ARC, PE VOM Manhole Casting.dwg



VILLAGE OF MAMARONECK
VILLAGE MUNICIPAL BUILDING
169 MT. PLEASANT AVENUE (3RD FLOOR)
WESTCHESTER COUNTY
VILLAGE OF MAMARONECK, NY 10543
PHONE: (914) 777-7731
FAX: (914) 777-7792

PROJECT: DETAILS
SCALE: NOT TO SCALE
DATE: 03/13/2014

SD-3E